
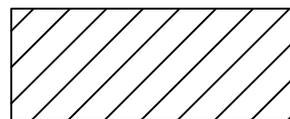


TYPICAL SECTION FOR TYING OVERLAY TO EXISTING STRUCTURE IN THE PAVEMENT

(i.e. BRIDGES, R/R CROSSINGS VALLEY GUTTERS, etc.)
(N.T.S.)

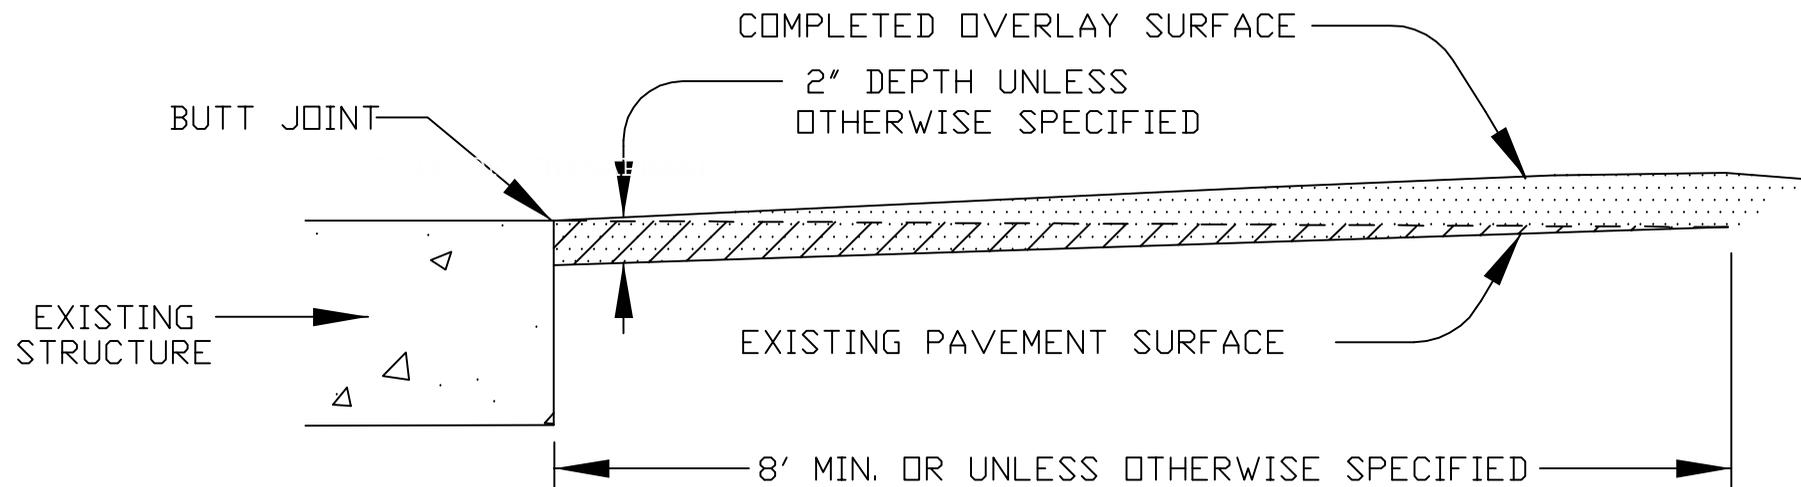

AREA TO BE MILLED

		DESIGN AND CONSTRUCTION STANDARDS	
		MILLING	
		DR. BY:	DATE:
08/01/03	REV. FOR INTERNET 2003	CHK. BY:	DATE:
DATE	REVISIONS	APP. BY:	DATE:
			M-3

08

APPROVED FOR THE WEB _____

City Engineer

Date