


MINIMUM FLEXIBLE PAVEMENT SECTION
 3" BITUMINOUS CONCRETE SURFACE COURSE
 PRIME COAT
 4" AGGREGATE BASE STONE
 6" COMPACTED SUBGRADE


OR
 2" BITUMINOUS CONCRETE SURFACE COURSE
 PRIME COAT
 5" AGGREGATE BASE STONE
 GEOTEXTILE FILTER FABRIC*
 6" COMPACTED SUBGRADE

* REFER TO PFM VOLUME III FOR MINIMUM REQUIREMENTS
 CONCRETE # 7" CLASS A-3 CONCRETE
 6" COMPACTED SUBGRADE
 # WHERE APPLICABLE

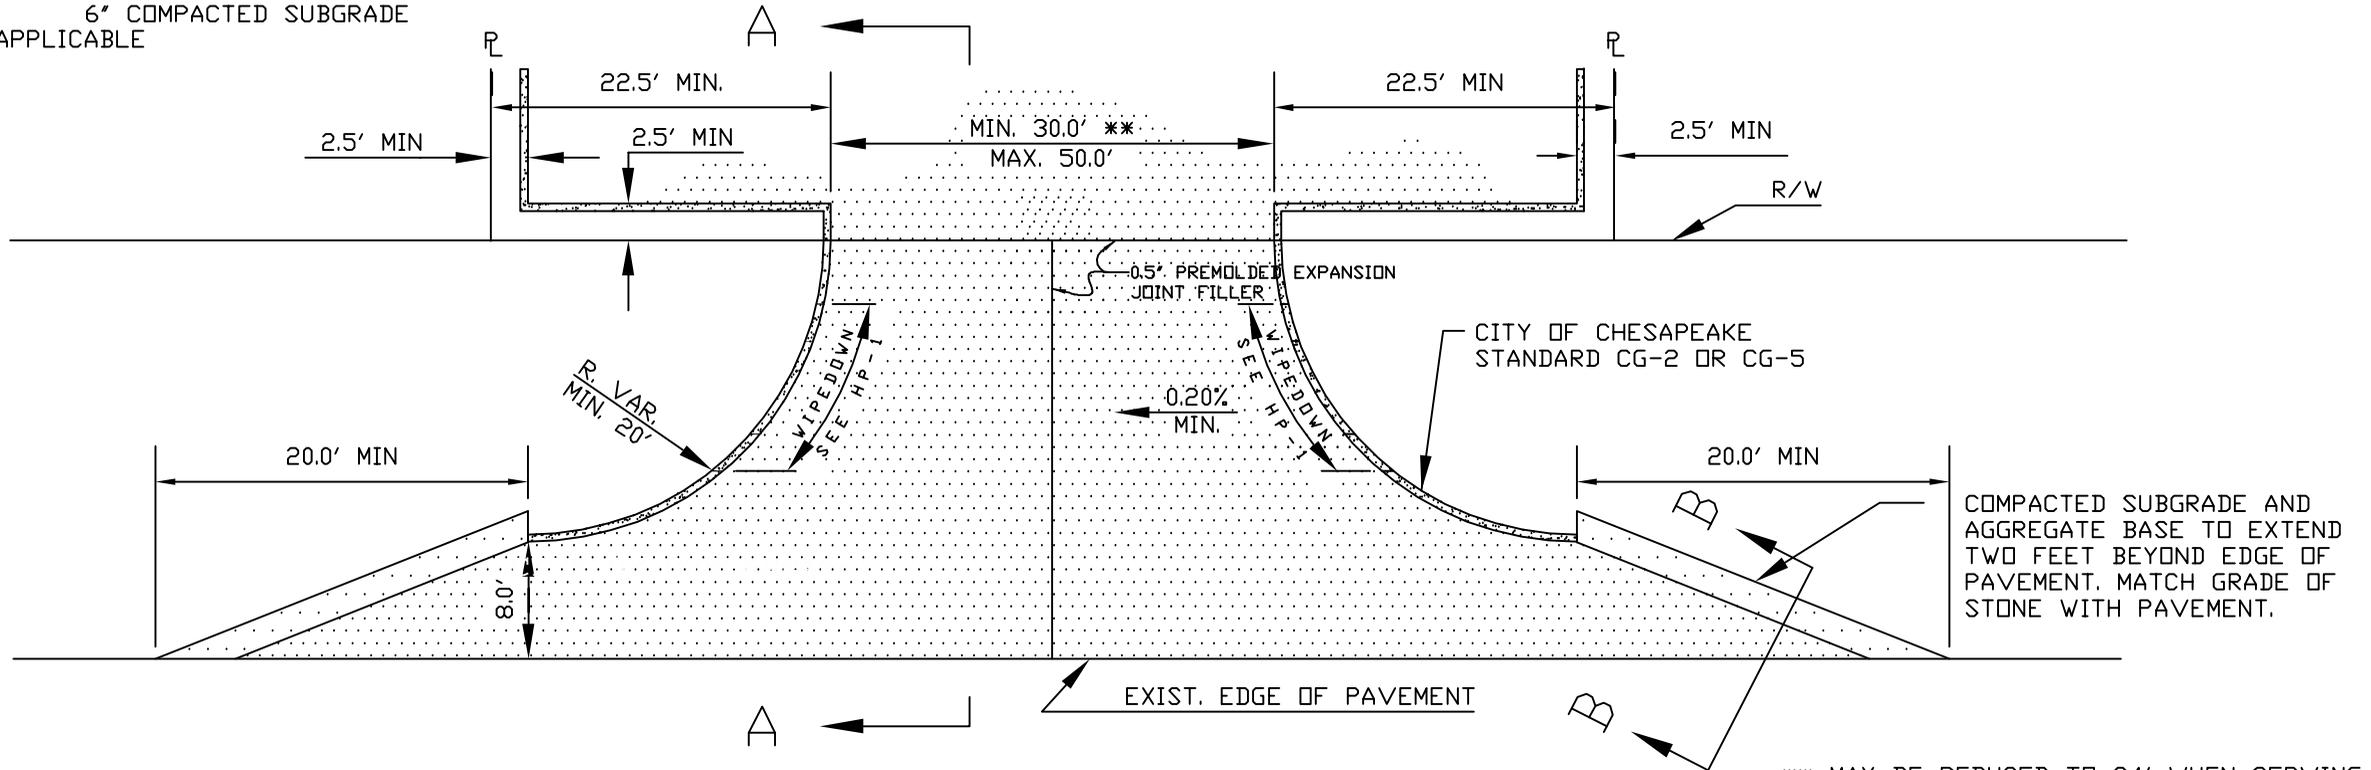


** MAY BE REDUCED TO 24' WHEN SERVING A DESIGNATED ONE WAY ENTRANCE. IN ADDITION SITE MUST BE FUNCTIONALLY DESIGNED FOR ONE WAY TRAFFIC FLOW.

PAVEMENT SECTION TO BE DESIGNED PER CITY POLICY

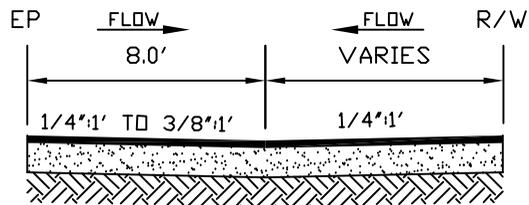

SECTION A-A
 N.T.S.

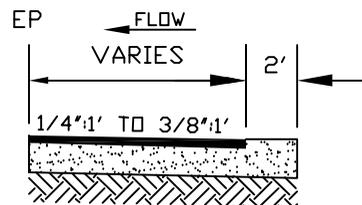

SECTION B-B
 N.T.S.

		DESIGN AND CONSTRUCTION STANDARDS	
		COMMERCIAL ENTRANCE FOR CURB LESS SECONDARY AND UNDIVIDED PRIMARY HIGHWAYS	
08/01/03	REV. FOR INTERNET 2003	DR. BY:	DATE:
DATE	REVISIONS	CHK. BY:	DATE:
		APP. BY:	DATE:
			CG-11

APPROVED FOR THE WEB _____
 City Engineer _____ Date _____