


MINIMUM FLEXIBLE PAVEMENT SECTION  
 3" BITUMINOUS CONCRETE SURFACE COURSE  
 PRIME COAT  
 4" AGGREGATE BASE STONE  
 6" COMPACTED SUBGRADE

OR

2" BITUMINOUS CONCRETE SURFACE COURSE  
 PRIME COAT  
 5" AGGREGATE BASE STONE  
 GEOTEXTILE FILTER FABRIC\*  
 6" COMPACTED SUBGRADE

\* REFER TO PFM VOLUME III FOR MINIMUM REQUIREMENTS


CONCRETE # 7" CLASS A-3 CONCRETE  
 # WHERE APPLICABLE 6" COMPACTED SUBGRADE

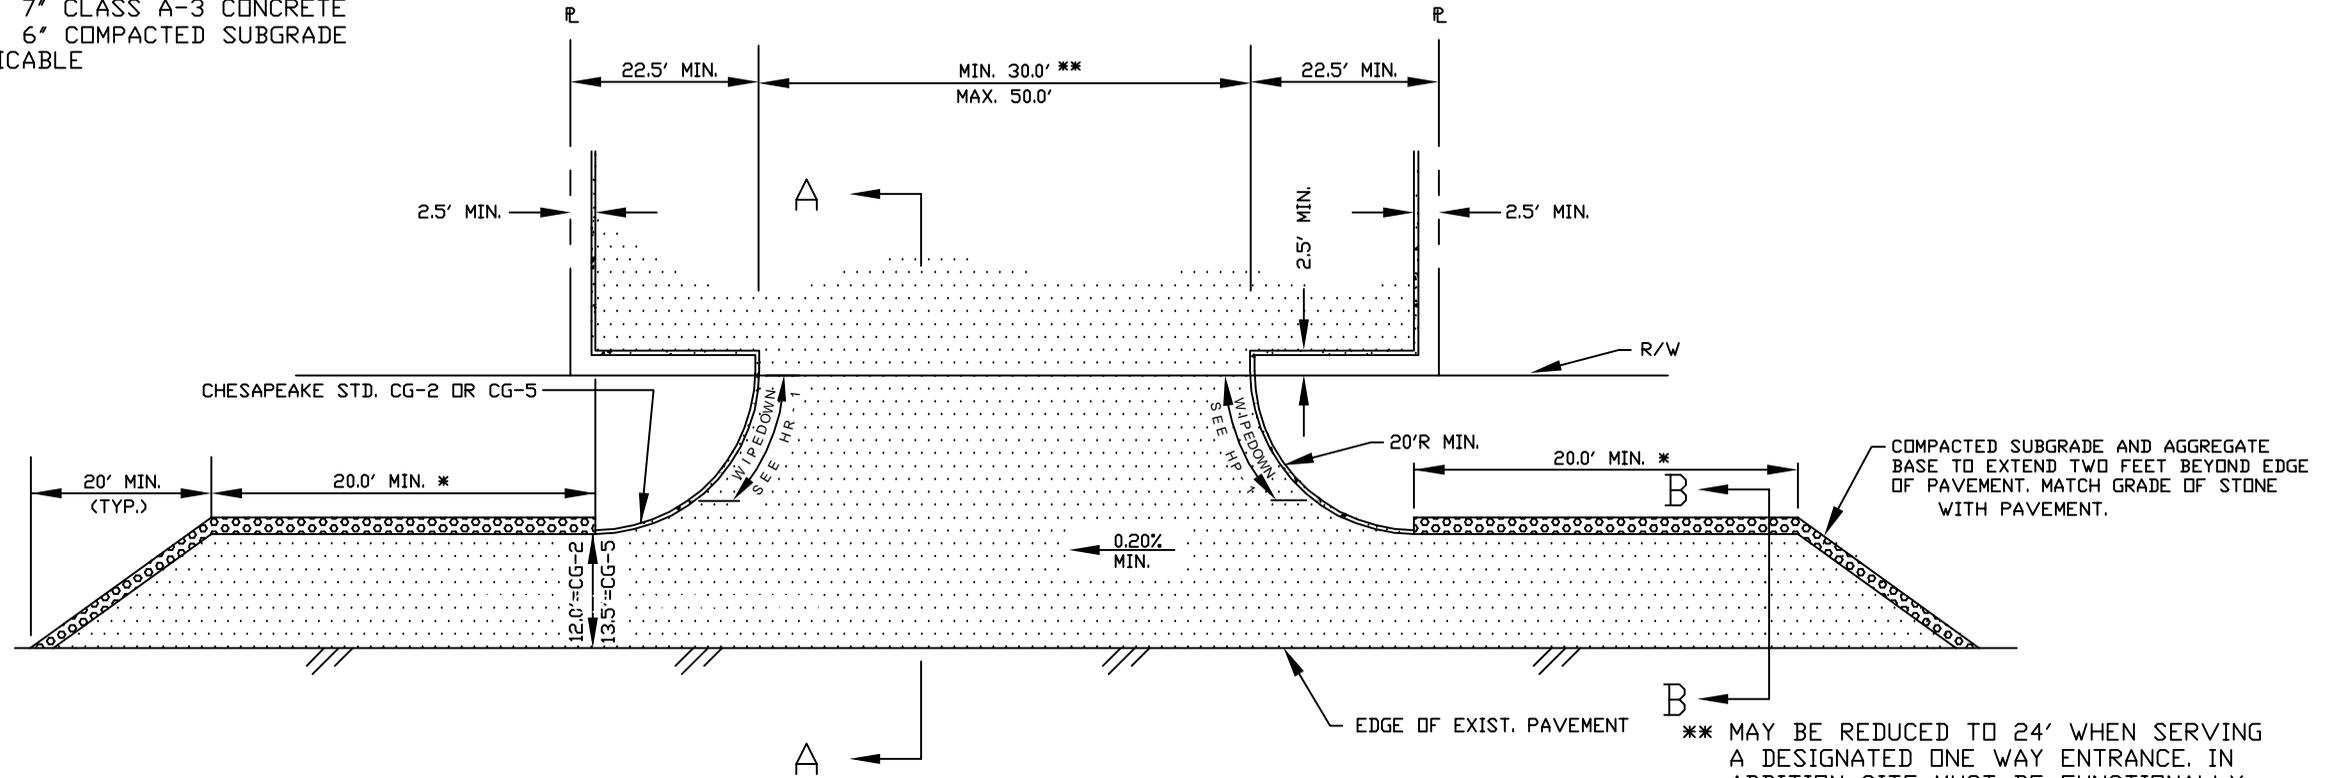


\* THIS DIMENSION WILL INCREASE AS WARRANTED BY TRAFFIC CONDITION.

FOR USE ON STREETS HAVING ≥ 40 MPH SPEED LIMIT OR ≥ 10,000 V.P.D. TRAFFIC VOLUME

PAVEMENT SECTION TO BE DESIGNED PER CITY POLICY

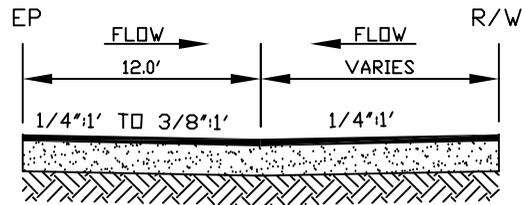

SECTION A-A  
 N.T.S.

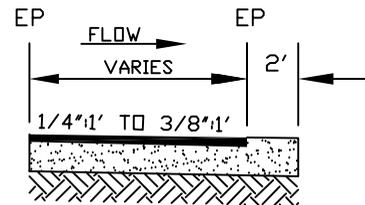

SECTION B-B  
 N.T.S.



DESIGN AND CONSTRUCTION STANDARDS

COMMERCIAL ENTRANCE  
 FOR CURB LESS SECONDARY & UNDIVIDED  
 PRIMARY HIGHWAYS

08/01/03	REV. FOR INTERNET 2003
DATE	REVISIONS

DR. BY:	DATE:
CHK. BY:	DATE:
APP. BY:	DATE:

**CG-11A**