
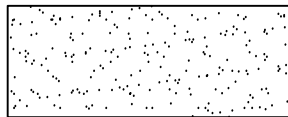


TYPICAL AGGREGATE DRIVEWAY RESTORATION

(N.T.S.)

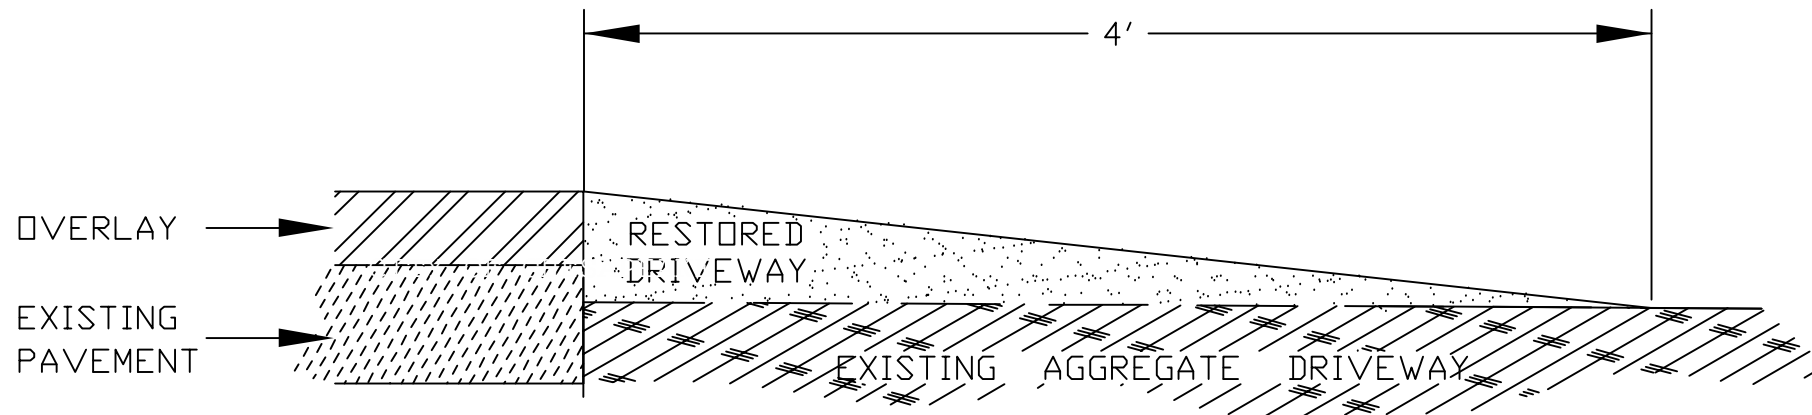

AREA OF DRIVEWAY RESTORATION, VDOT #21A, 21B AGGREGATE OR VDOT CRUSHER RUN OR CRUSHED HYDRALIC CEMENT CONCRETE SIZE 25 OR 26

PAVEMENT ITEMS

		DESIGN AND CONSTRUCTION STANDARDS	
		DRIVEWAY RESTORATION	
08/01/03	REV. FOR INTERNET 2003	DR. BY:	DATE:
DATE	REVISIONS	CHK. BY:	DATE:
		APP. BY:	DATE:
			ADR

FILE G:\... \ACADFILES\PFM\PAVEMENT ITEMS\12) ADR 12

APPROVED FOR THE WEB _____

City Engineer

Date