


SHOULDER RESTORATION

TYPE 'A'

(N.T.S.)

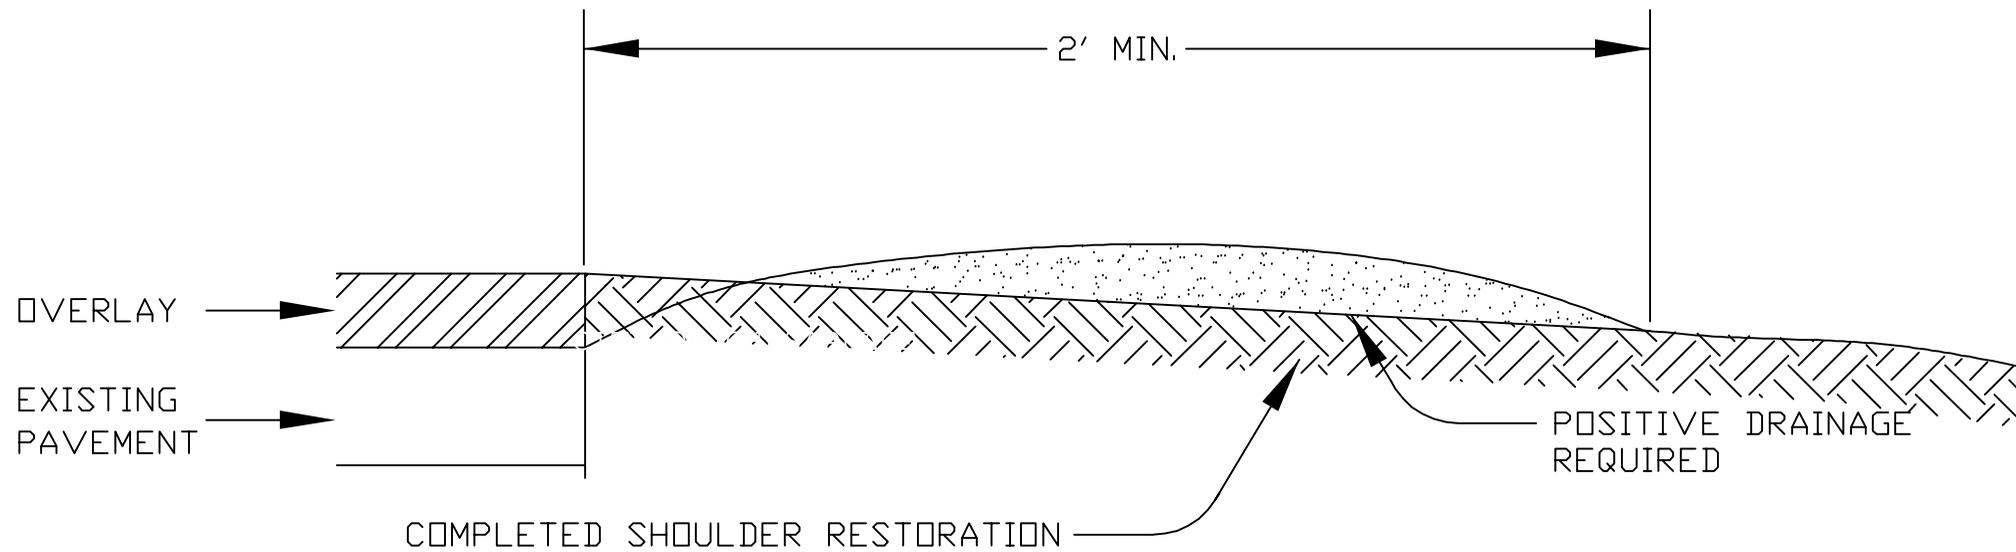

SHEET 1 OF 3

| | | | | |
|----------|------------------------|-----------------------------------|-------|---|
| | | DESIGN AND CONSTRUCTION STANDARDS | | <h3>SHOULDER RESTORATION</h3> <h2>SR-A</h2> |
| | | <h3>SHOULDER RESTORATION</h3> | | |
| 08/01/03 | REV. FOR INTERNET 2003 | DR. BY: | DATE: | |
| DATE | REVISIONS | CHK. BY: | DATE: | |
| | | APP. BY: | DATE: | |

EXISTING SHOULDER TO BE REMOVED

APPROVED FOR THE WEB _____
 City Engineer _____ Date _____