


TYPICAL SECTION FOR "QUARTER" MILLING

(N.T.S.)

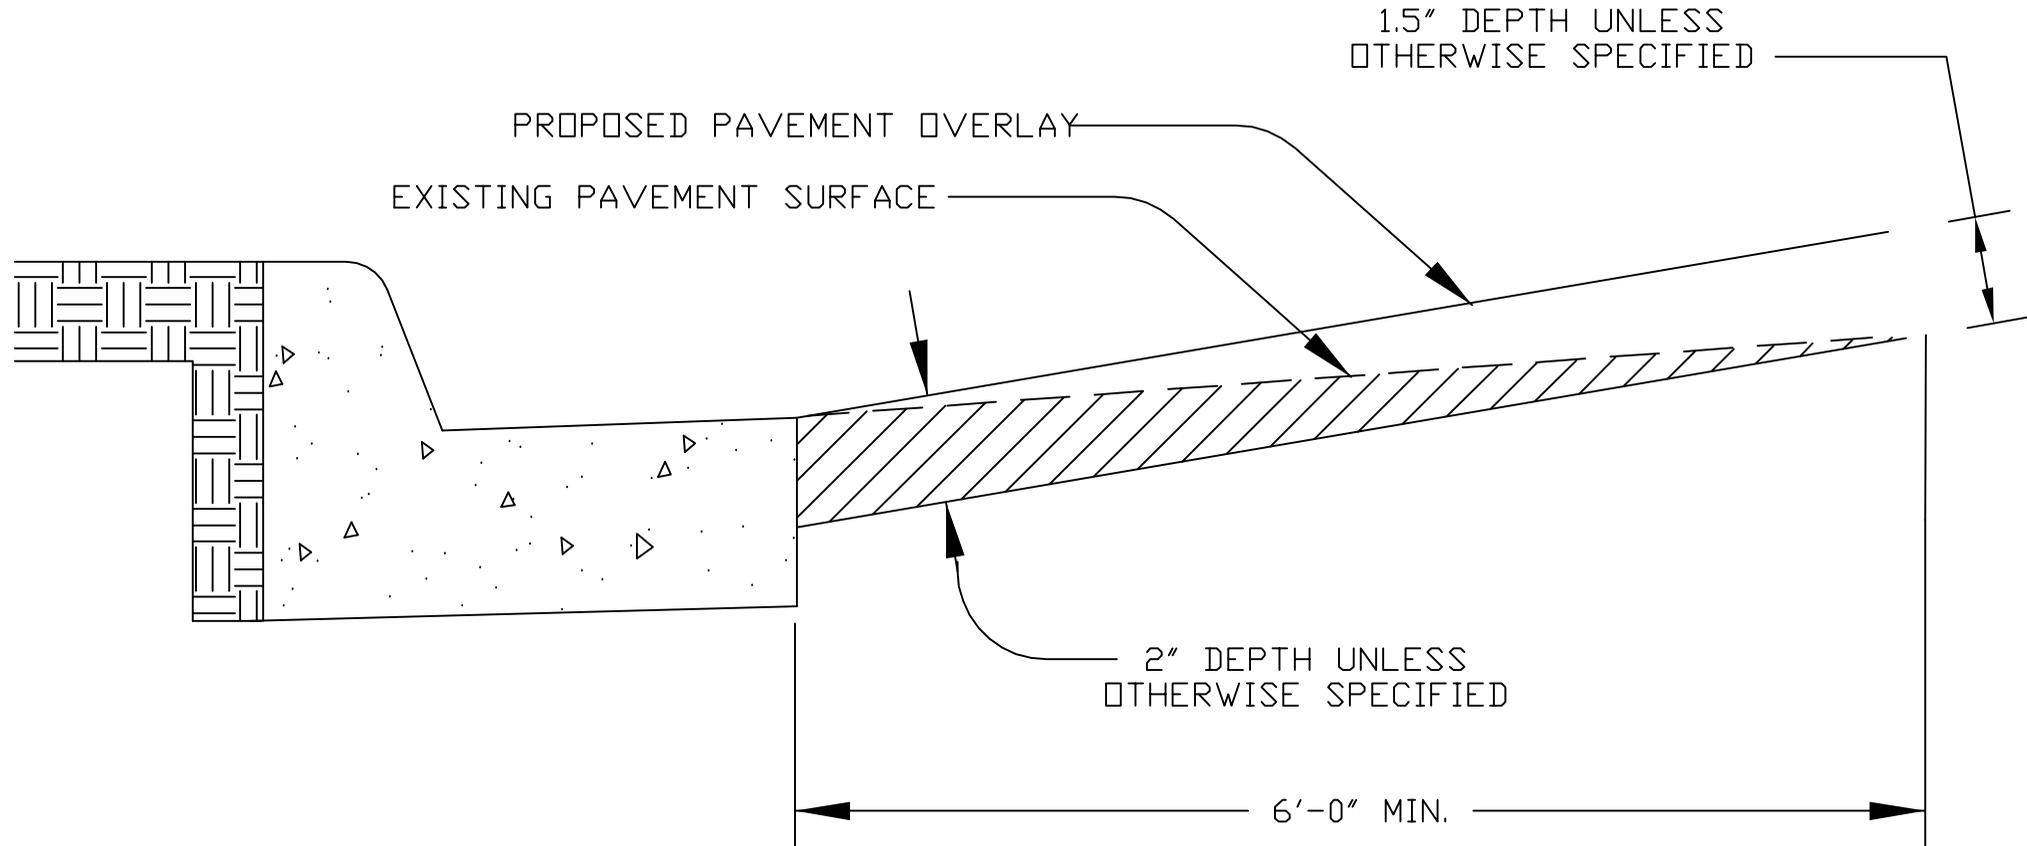

AREA TO BE QUARTER MILLED

Chesapeake
VIRGINIA

DESIGN AND CONSTRUCTION STANDARDS

**QUARTER
MILLING**

08/01/03	REV. FOR INTERNET 2003	DR. BY:	DATE:
DATE	REVISIONS	CHK. BY:	DATE:
		APP. BY:	DATE:

M-1

06

FILE G:\... \ACADFILES\PFM\PAVEMENT ITEMS\06) M-1

APPROVED FOR THE WEB

City Engineer

Date

Copyright Digital Version City of Chesapeake 2003