



NOTE:

ALL NOTES AND CROSS SECTION DETAILS ON STD CR-1A APPLY.

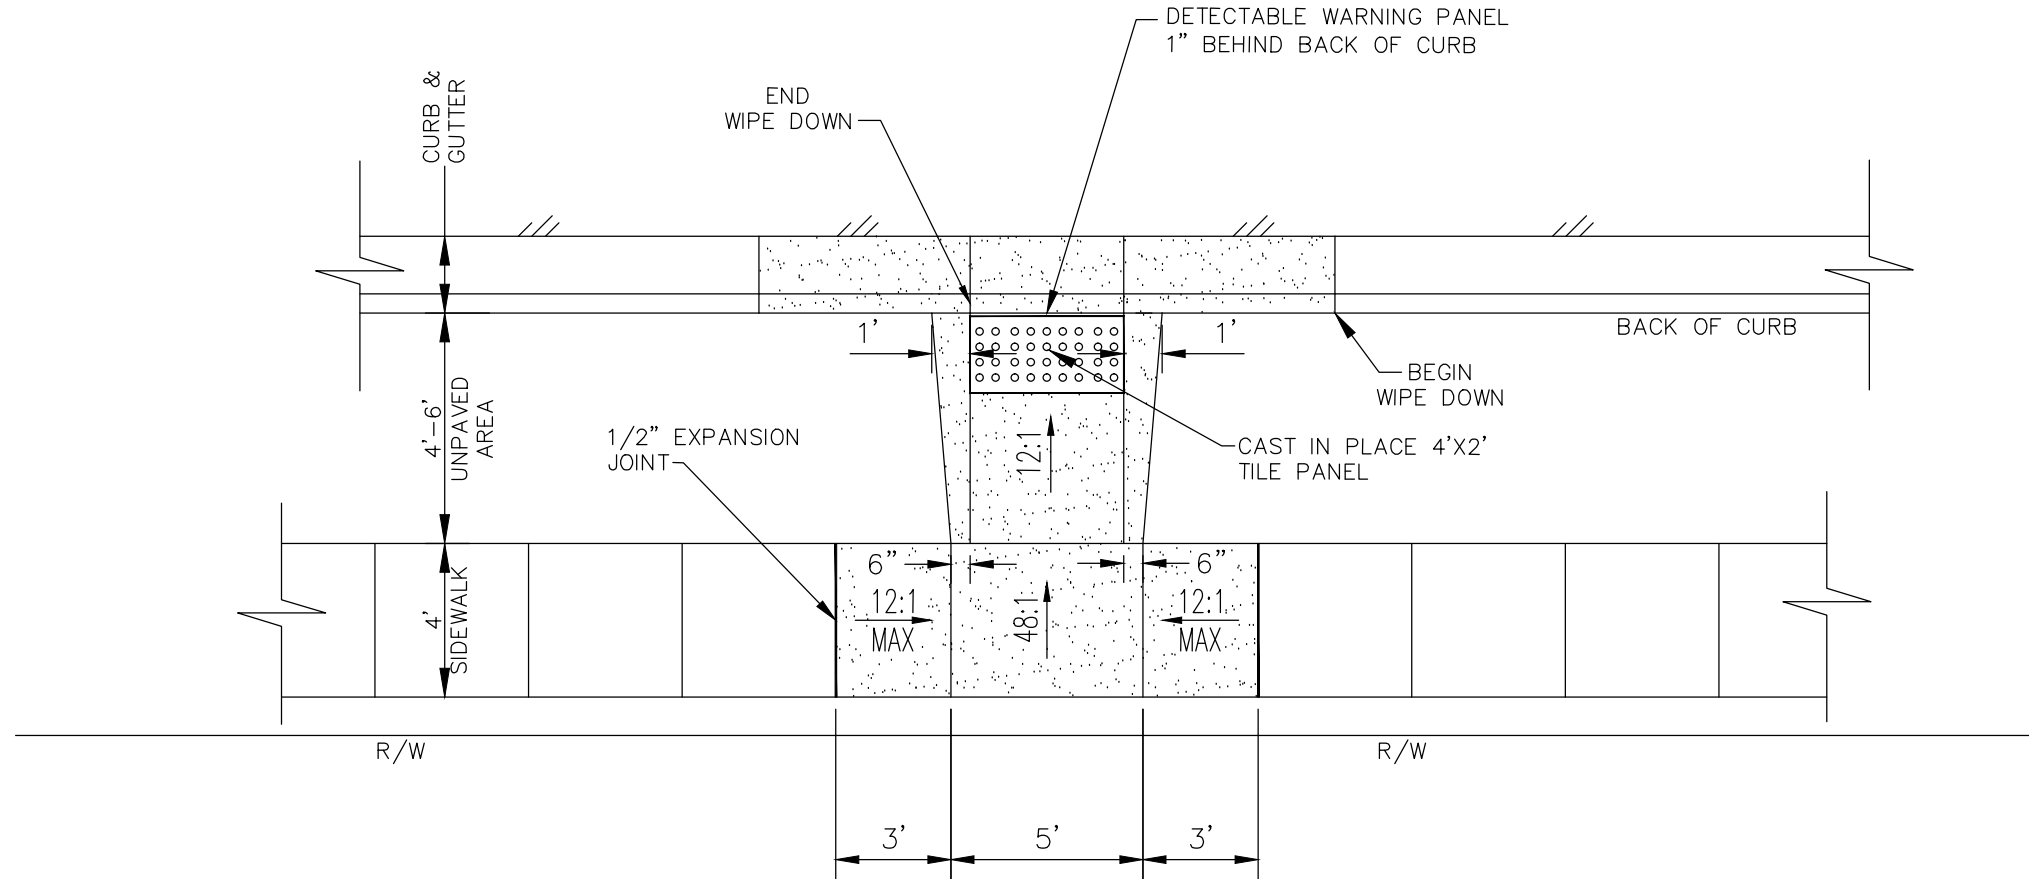

	DESIGN AND CONSTRUCTION STANDARDS	
	CURB RAMP PERPENDICULAR APPLICATION	
	DRW.BY: JHL	DATE: / /
	CHK.BY: ALH	DATE: / /
DATE	REVISIONS	APPV.BY: TDC
		CR-1C