
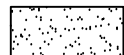


SHOULDER RESTORATION

TYPE 'B' UTILIZING AGGREGATE

(N.T.S.)

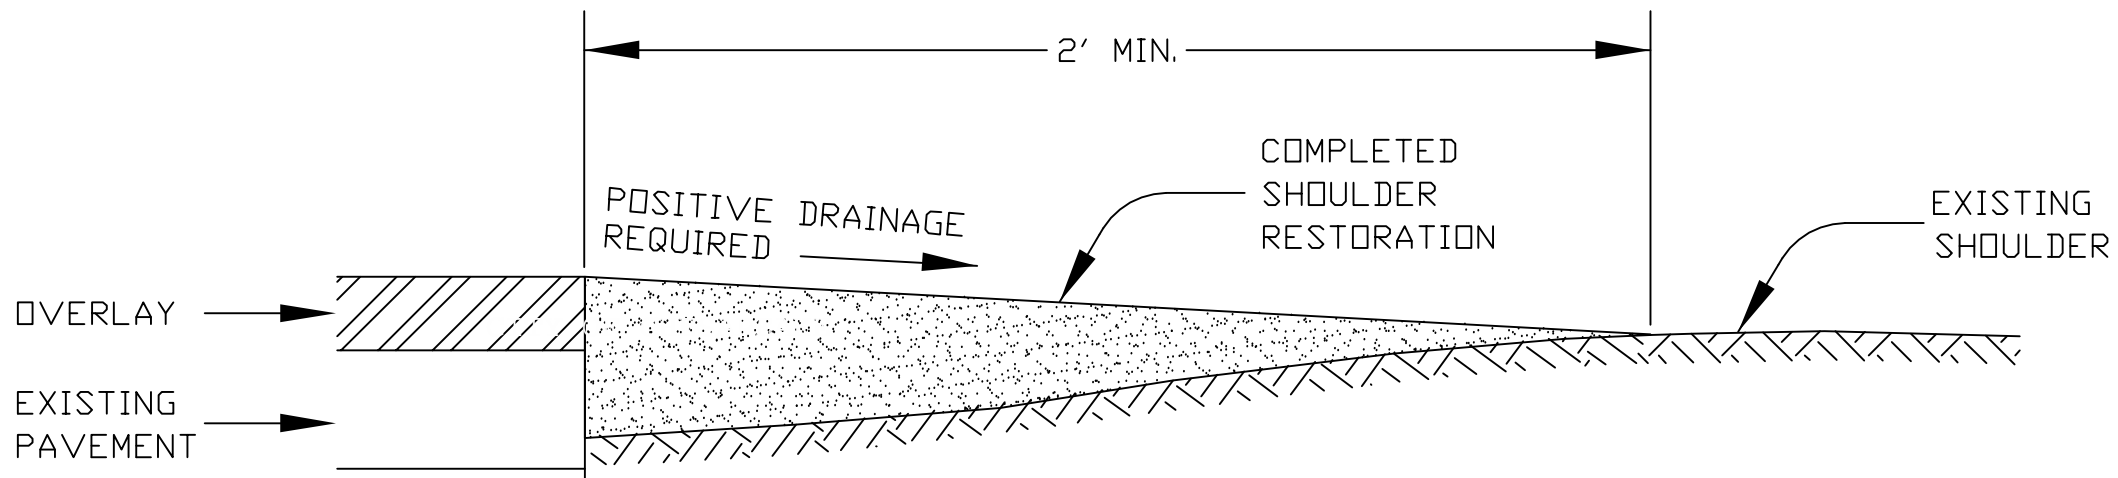

COMPLETED SHOULDER RESTORATION
 VDOT # 21A, 21B AGGREGATE OR VDOT
 CRUSHER RUN OR CRUSHED HYDRALIC
 CEMENT CONCRETE SIZE 25 OR 26

SHEET 2 OF 3

		DESIGN AND CONSTRUCTION STANDARDS	
		SHOULDER RESTORATION	
		DR. BY:	DATE:
08/01/03	REV. FOR INTERNET 2002	CHK. BY:	DATE:
DATE	REVISIONS	APP. BY:	DATE:
SR-B			15

APPROVED FOR THE WEB _____
 City Engineer _____ Date _____