


# SHOULDER RESTORATION

## TYPE 'C' UTILIZING TOPSOIL

(N.T.S.)

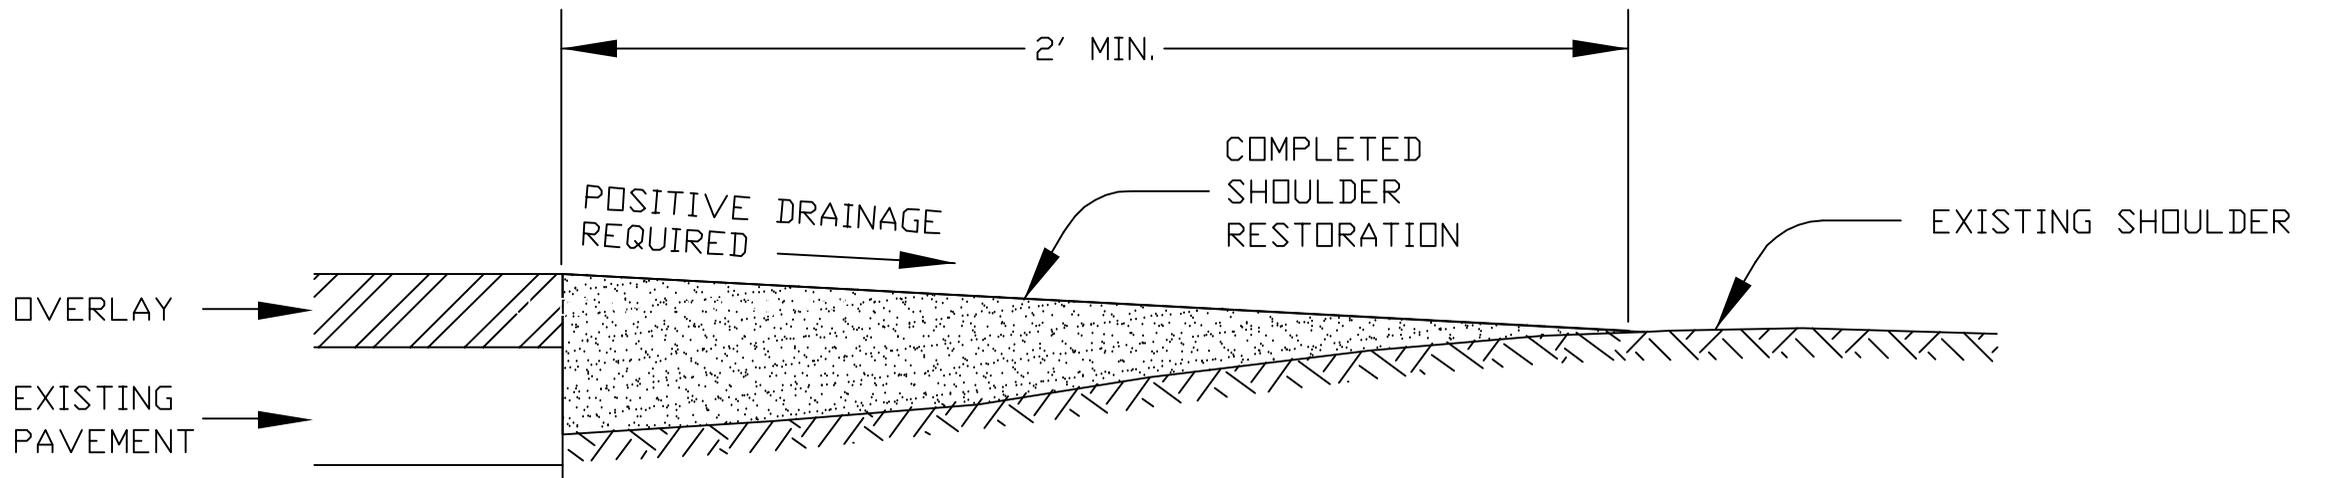

**SHEET 3 OF 3**



CLASS B TOPSOIL

		DESIGN AND CONSTRUCTION STANDARDS	
		SHOULDER RESTORATION	
		DR. BY:	DATE:
08/01/03	REV. FOR INTERNET 2003	CHK. BY:	DATE:
DATE	REVISIONS	APP. BY:	DATE:

SR-C

APPROVED FOR THE WEB \_\_\_\_\_  
City Engineer Date