



TYPICAL SECTION FOR "FULL DEPTH" MILLING (N.T.S.)

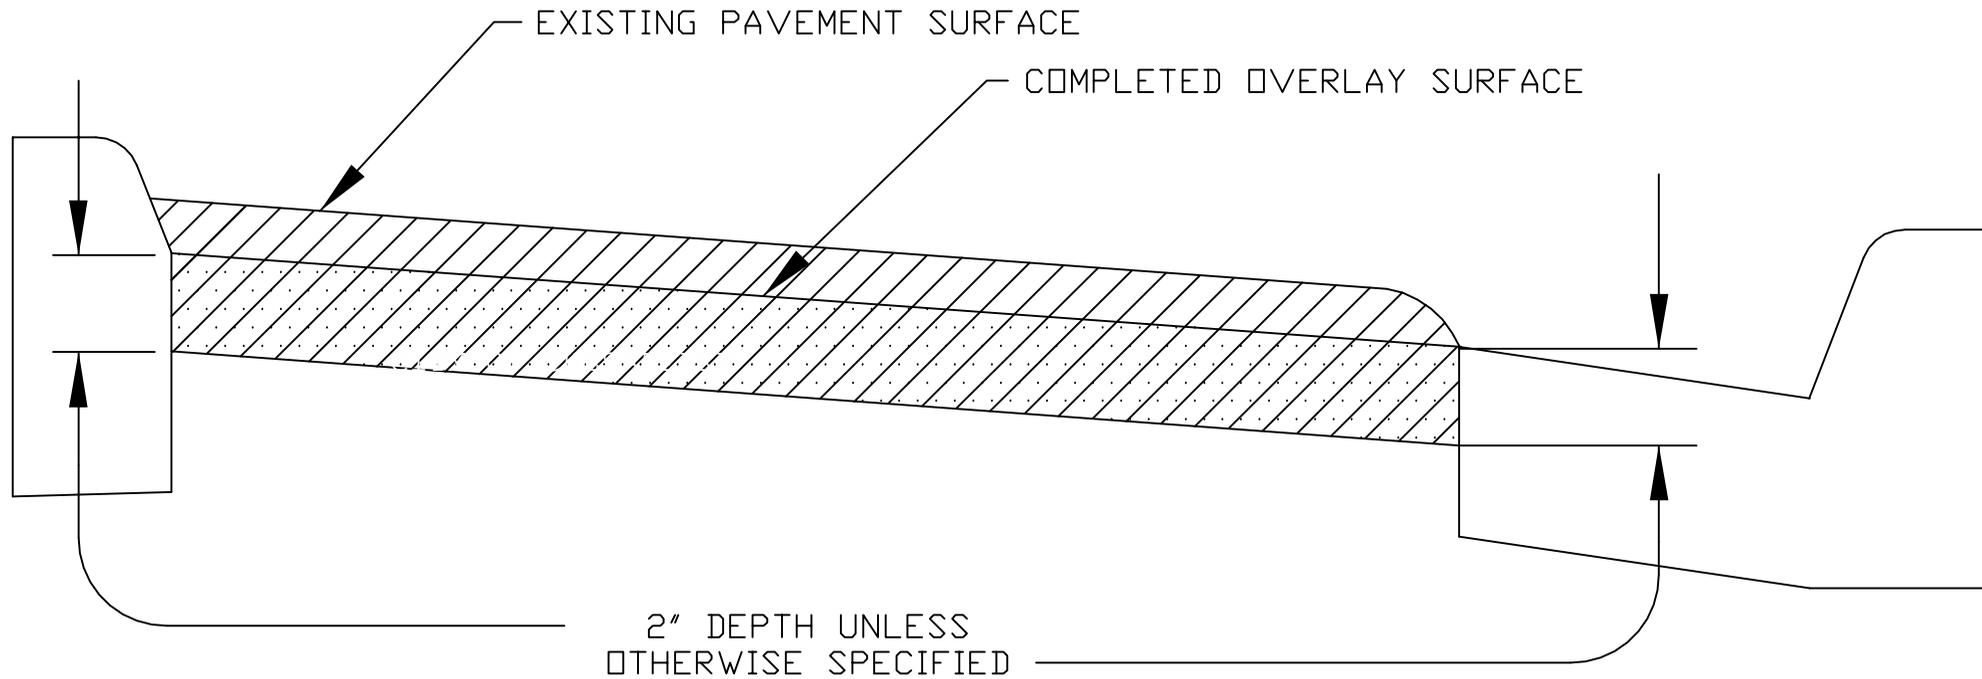

AREA TO BE MILLED

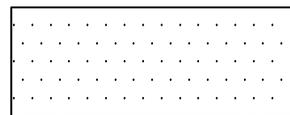

COMPLETED OVERLAY SURFACE

		DESIGN AND CONSTRUCTION STANDARDS	
		FULL DEPTH MILLING	
08/01/03	REV. FOR INTERNET 2003	CHK. BY:	DATE:
DATE	REVISIONS	APP. BY:	DATE:
M-2			07

APPROVED FOR THE WEB _____

City Engineer

Date