


TYPICAL TENANT LAYOUT

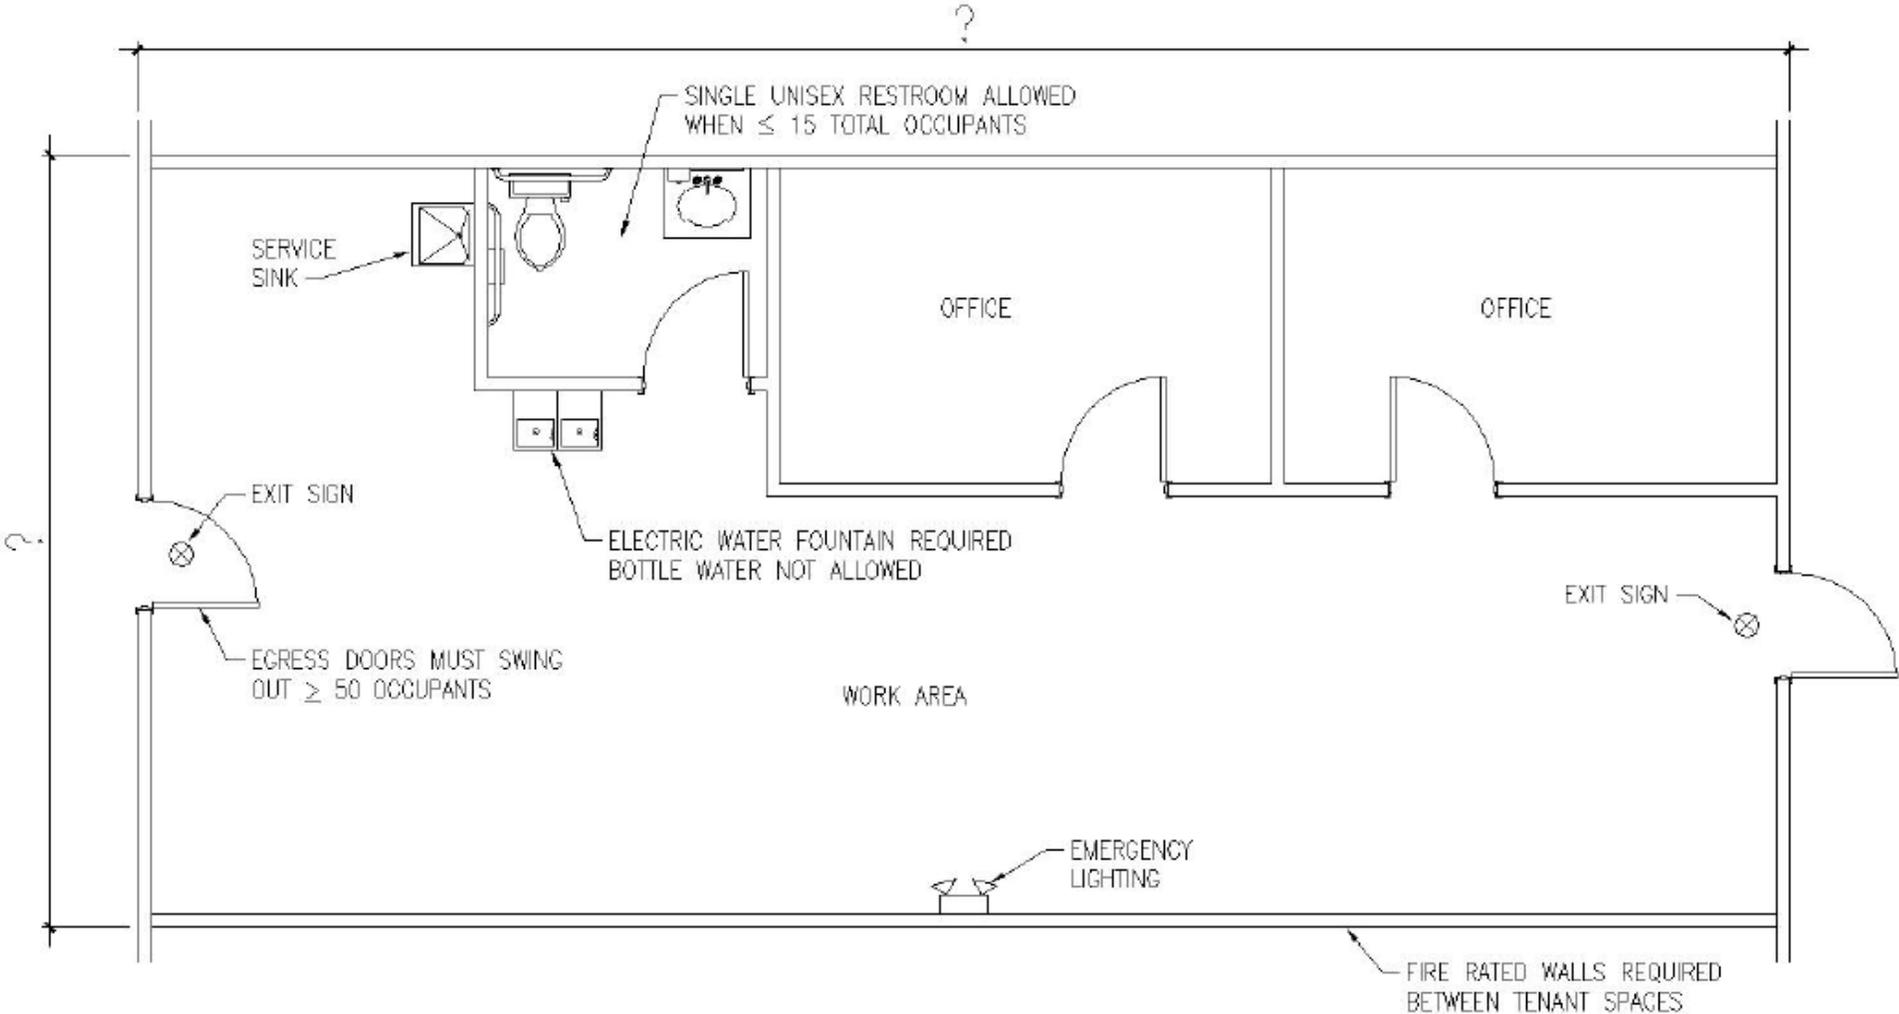

”B-1”

THIS GENERIC DRAWING IS OF A TYPICAL CODE STANDARDS AND MAY NOT MEET THE NEEDS OF YOUR APPLICATION. PLEASE CONSULT YOUR DESIGNER FOR YOUR SPECIFIC REQUIREMENTS.